




No. BURNETT COUNTY  
WISCONSIN  
 RECEIVED AND RECORDED  
 DEC 5 1977  
 AT 11:30 O'CLOCK AM  
 VOT 5 PAGE #218  
*Claine K. Olson*  
 REGISTERED DEEDS

204370

**BURNETT CO. CERTIFIED SURVEY MAP NO. 1096**

PART OF GOV. LOTS 1 & 2, SECTION 24, TOWNSHIP 40 NORTH,  
 RANGE 15 WEST, TOWN OF JACKSON, COUNTY OF BURNETT,  
 STATE OF WISCONSIN.

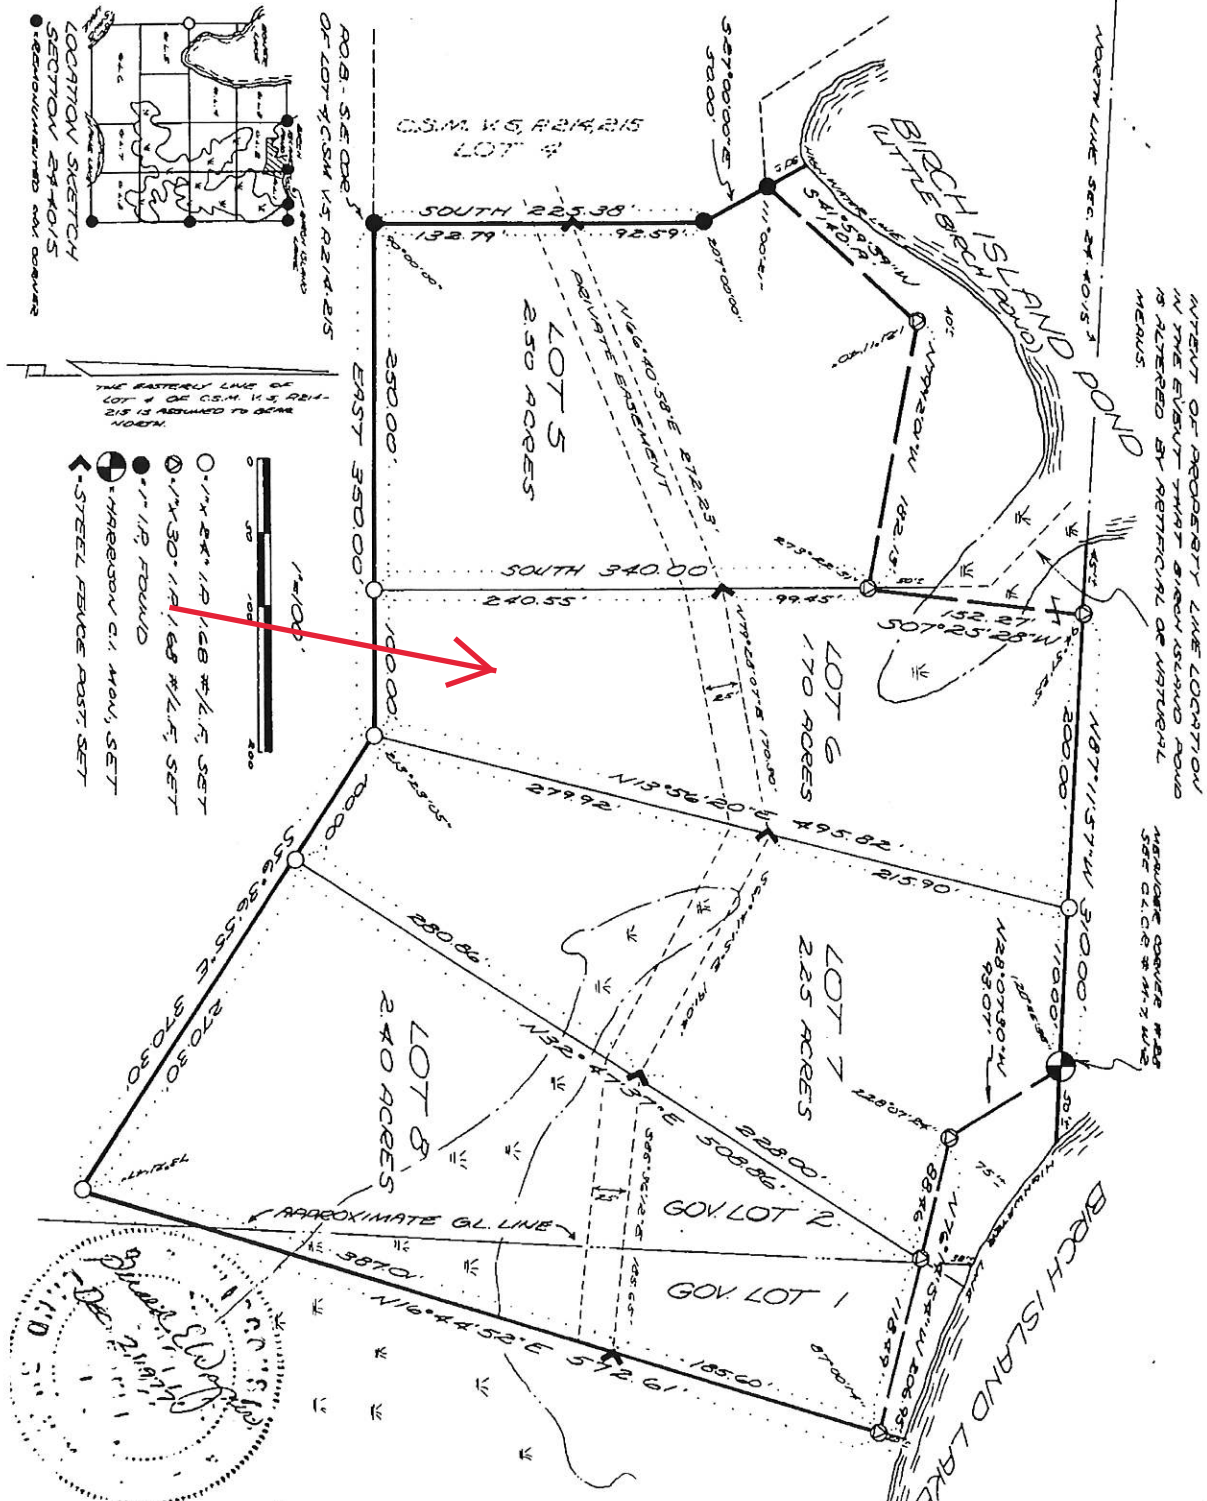

Client: Gilbert Richey  
 job: 775-24-40-15

Examined and Approved  
 Dec 5, 1977  
*Larry B. Joubert*  
 Burnett County Zoning Administrator